

FRAME

- 40 x 40 x 2mm SHS Frame for Gates ≤ 3000mm
- 40 x 40 x 3mm SHS Frame for > 3000mm

Mitred Corners

DESIGN

16mm CHS (1.2mm) Vertical Tubes

100mm Tube Centres


Fleur De Lys 'J' Male Spear

Doggy Bars @ 50mm Tube Centres

MATERIALS

6063 T6 Aluminium

All of our Double Gates are available in the [Interpon Powder Coating Colour Range](#)

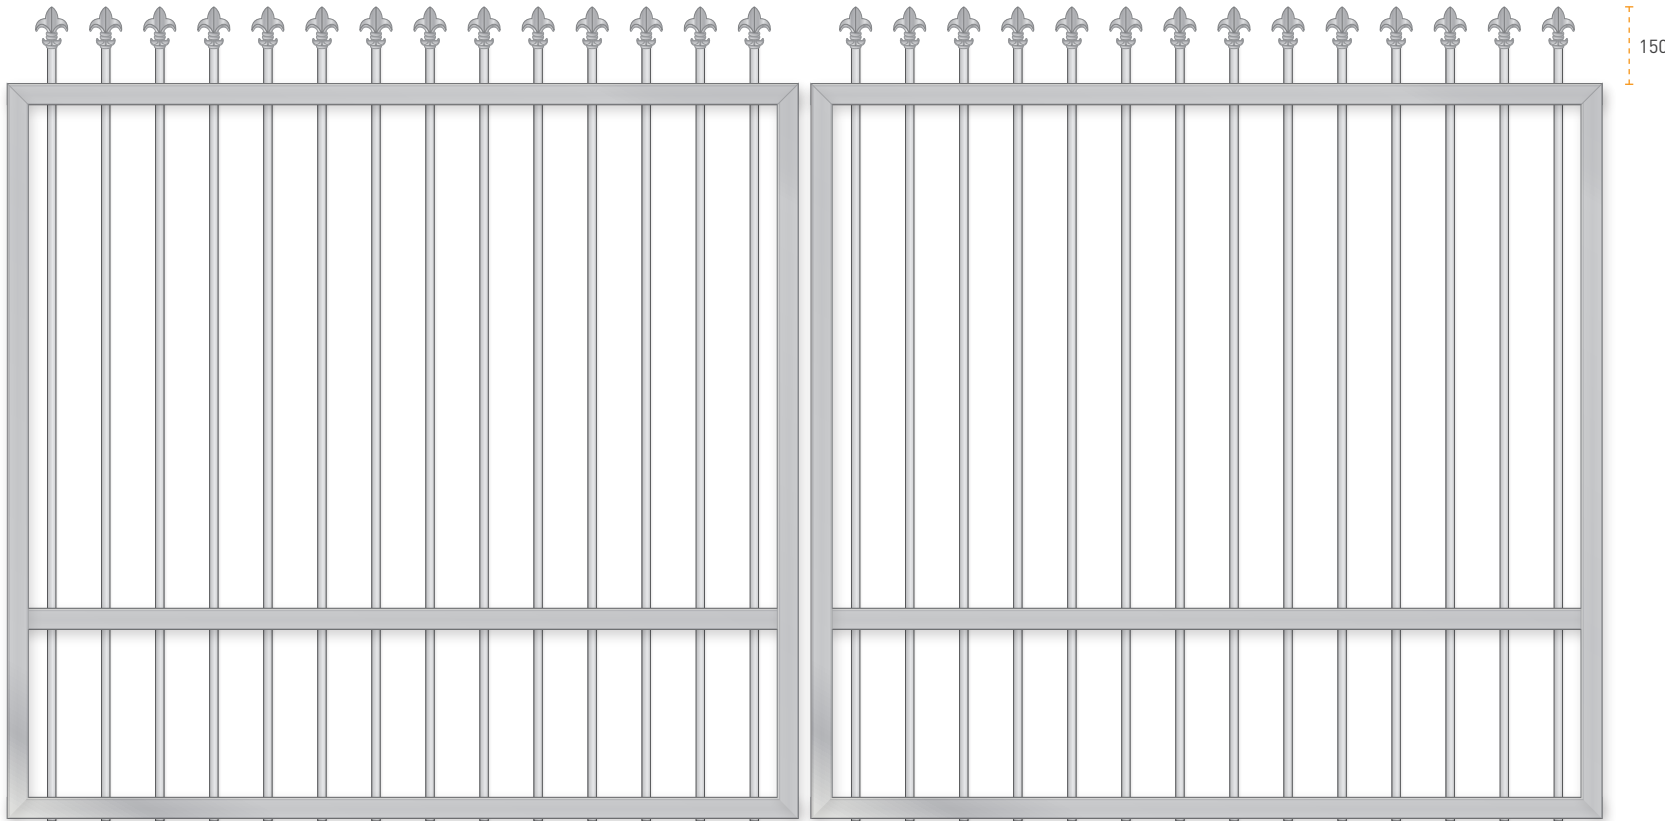

DG4 – BUNDY W/ EXTRA RAIL DOUBLE GATE

TITLE: **BUNDY W/ EXTRA RAIL
DOUBLE GATE**

DRAWING NO: **DG4**

CONTACT: sales@oxworks.com.au

oxworks.com.au // 1300 336 237